


ADVERTISED PLANS

Planning Application Number: PLA21/0135
Date: 08 October 2021
Sheet 1 of 5

This document is made available for the sole purpose of enabling its consideration and review,
as part of a planning process under the Planning and Environment Act 1987.
The document must not be used for any purpose which may breach any Copyright.

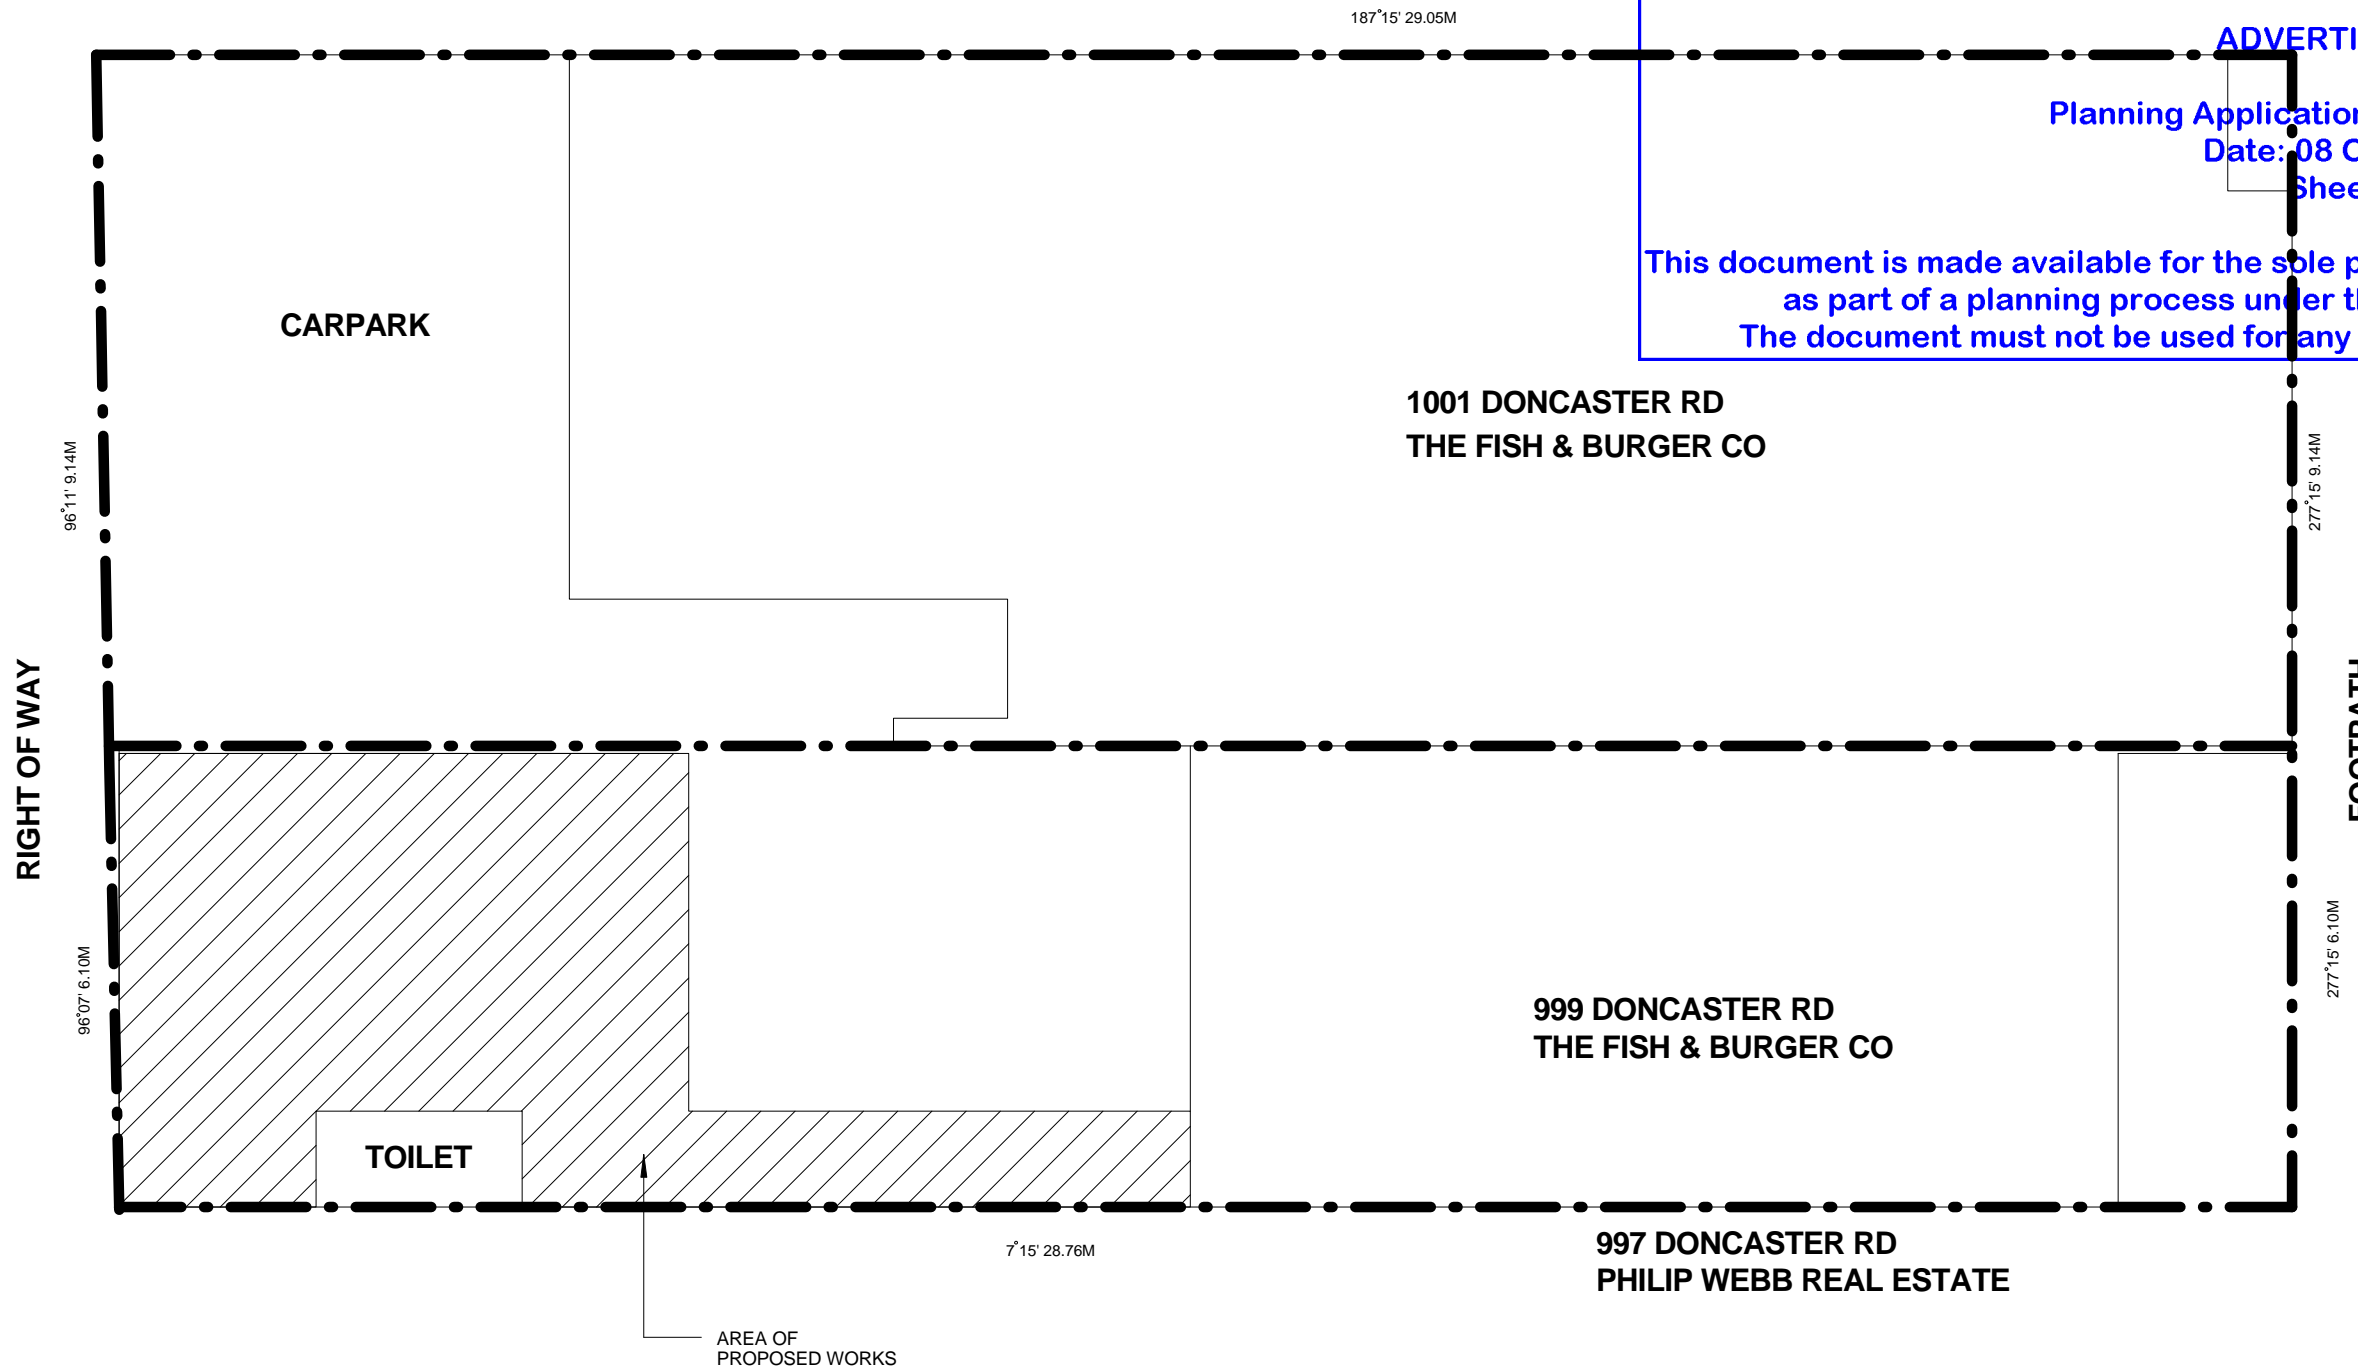

SITE PLAN/LOCALITY PLAN

DONCASTER RD

FOOTPATH

ARKI DESIGN
STUDIO

P 0403 674 276
E peter@arkidesign.com.au
w www.arkidesign.com.au

PROPOSED DESIGN SKETCH PLAN
@ 999 - 1001 DONCASTER RD, DONCASTER EAST

CLIENT NAME - The Fish & Burger Co

DATE - 11-11-2020

DRAWN - P.H

SCALE - 1:50/1:10 @ A3

REVISION

- TP application Issue 1-07-2021
- TP REV 'A' R.F.I 10-09-2021


COPYRIGHT ©



PLEASE NOTE THESE ARE
CONCEPT DRAWINGS. DRAWINGS
ARE NOT TO BE USED FOR
CONSTRUCTION

NORTH

This document is made available for the sole purpose of enabling its consideration and review, as part of a planning process under the Planning and Environment Act 1987. The document must not be used for any purpose which may breach any Copyright.

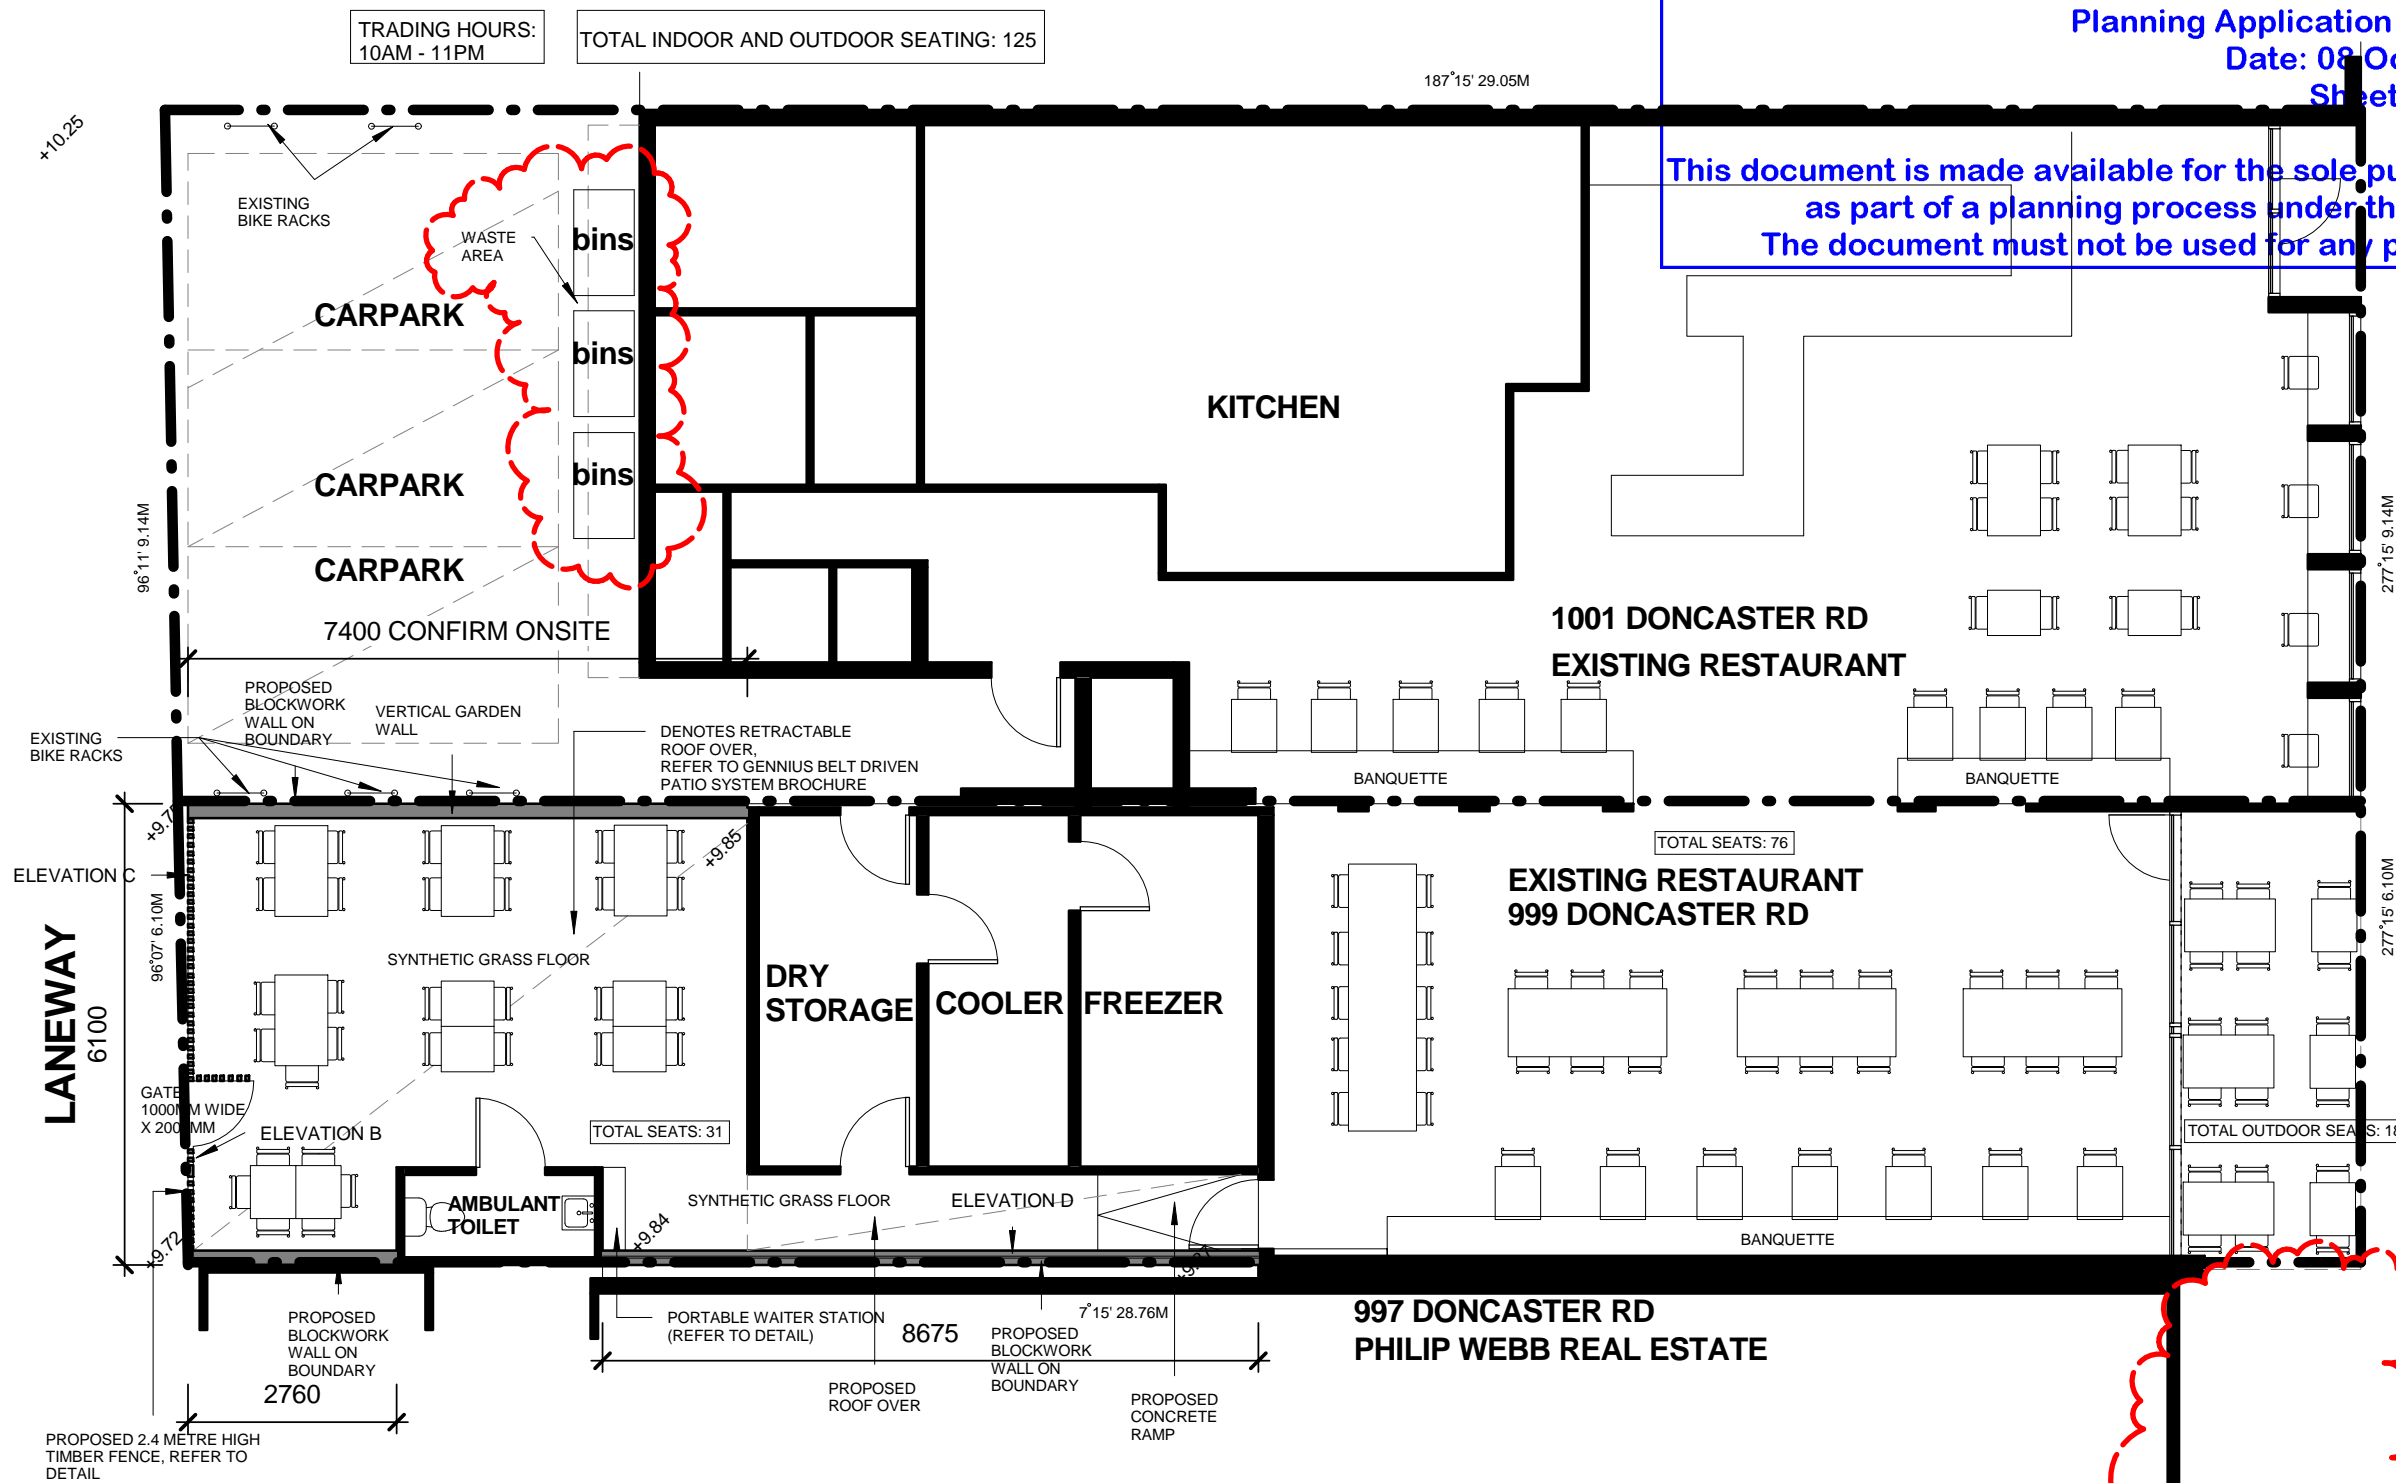

PROPOSED REAR OUTDOOR AREA PLAN

DONCASTER RD



P 0403 674 276
E peter@arkidesign.com.au
W www.arkidesign.com.au

PROPOSED DESIGN SKETCH PLAN
@ 999 - 1001 DONCASTER RD, DONCASTER EAST

CLIENT NAME - The Fish & Burger Co
DATE - 11-11-2020
DRAWN - P.H
SCALE - 1:100 @ A3


REVISION
- TP application Issue 01-07-2021
- TP REV 'A' R.F.I 10-09-2021

COPYRIGHT ©
PLEASE NOTE THESE ARE CONCEPT DRAWINGS. DRAWINGS ARE NOT TO BE USED FOR CONSTRUCTION
NORTH
PAGE 2 OF 5


ADVERTISED PLANS

Planning Application Number: PLA21/0135
Date: 08 October 2021
Sheet 3 of 5

This document is made available for the sole purpose of enabling its consideration and review,
as part of a planning process under the Planning and Environment Act 1987.
The document must not be used for any purpose which may breach any Copyright.

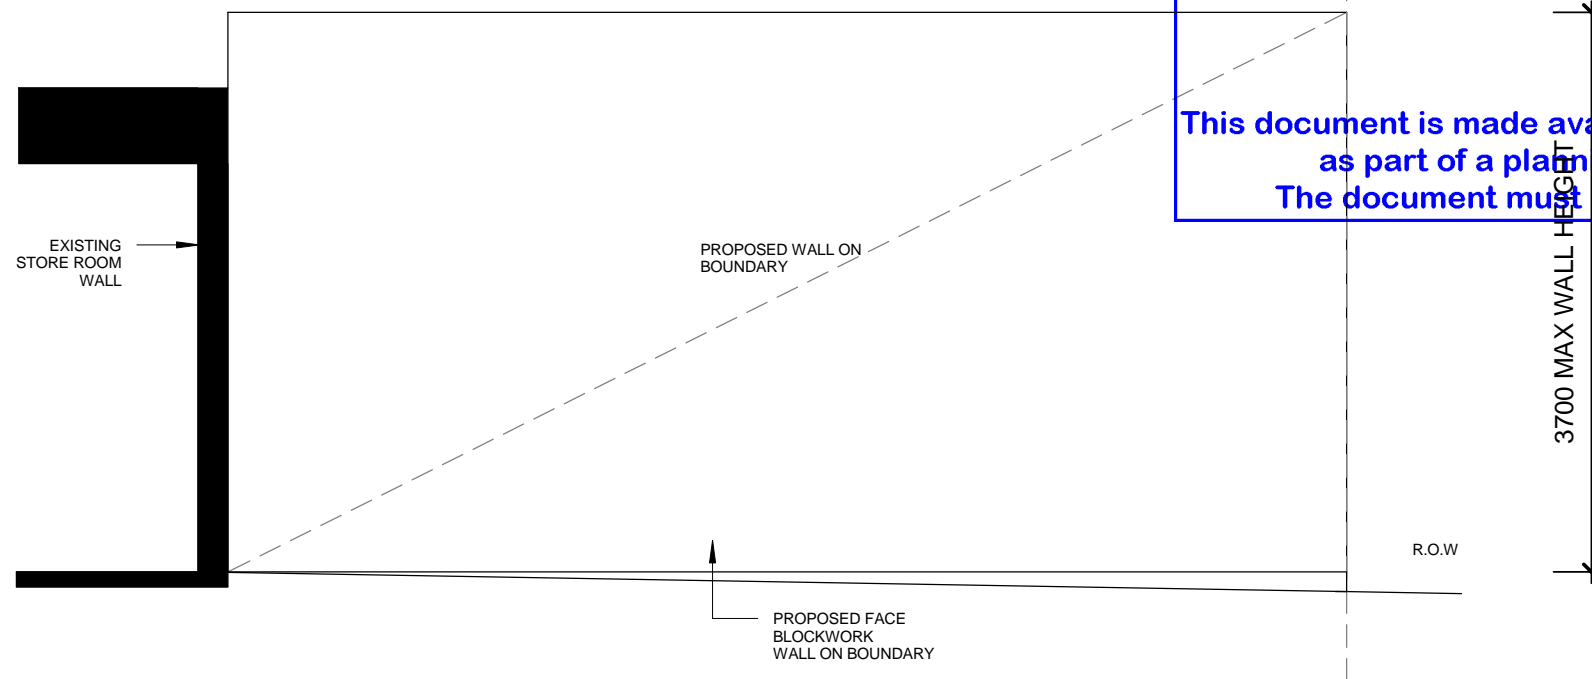

EAST ELEVATION

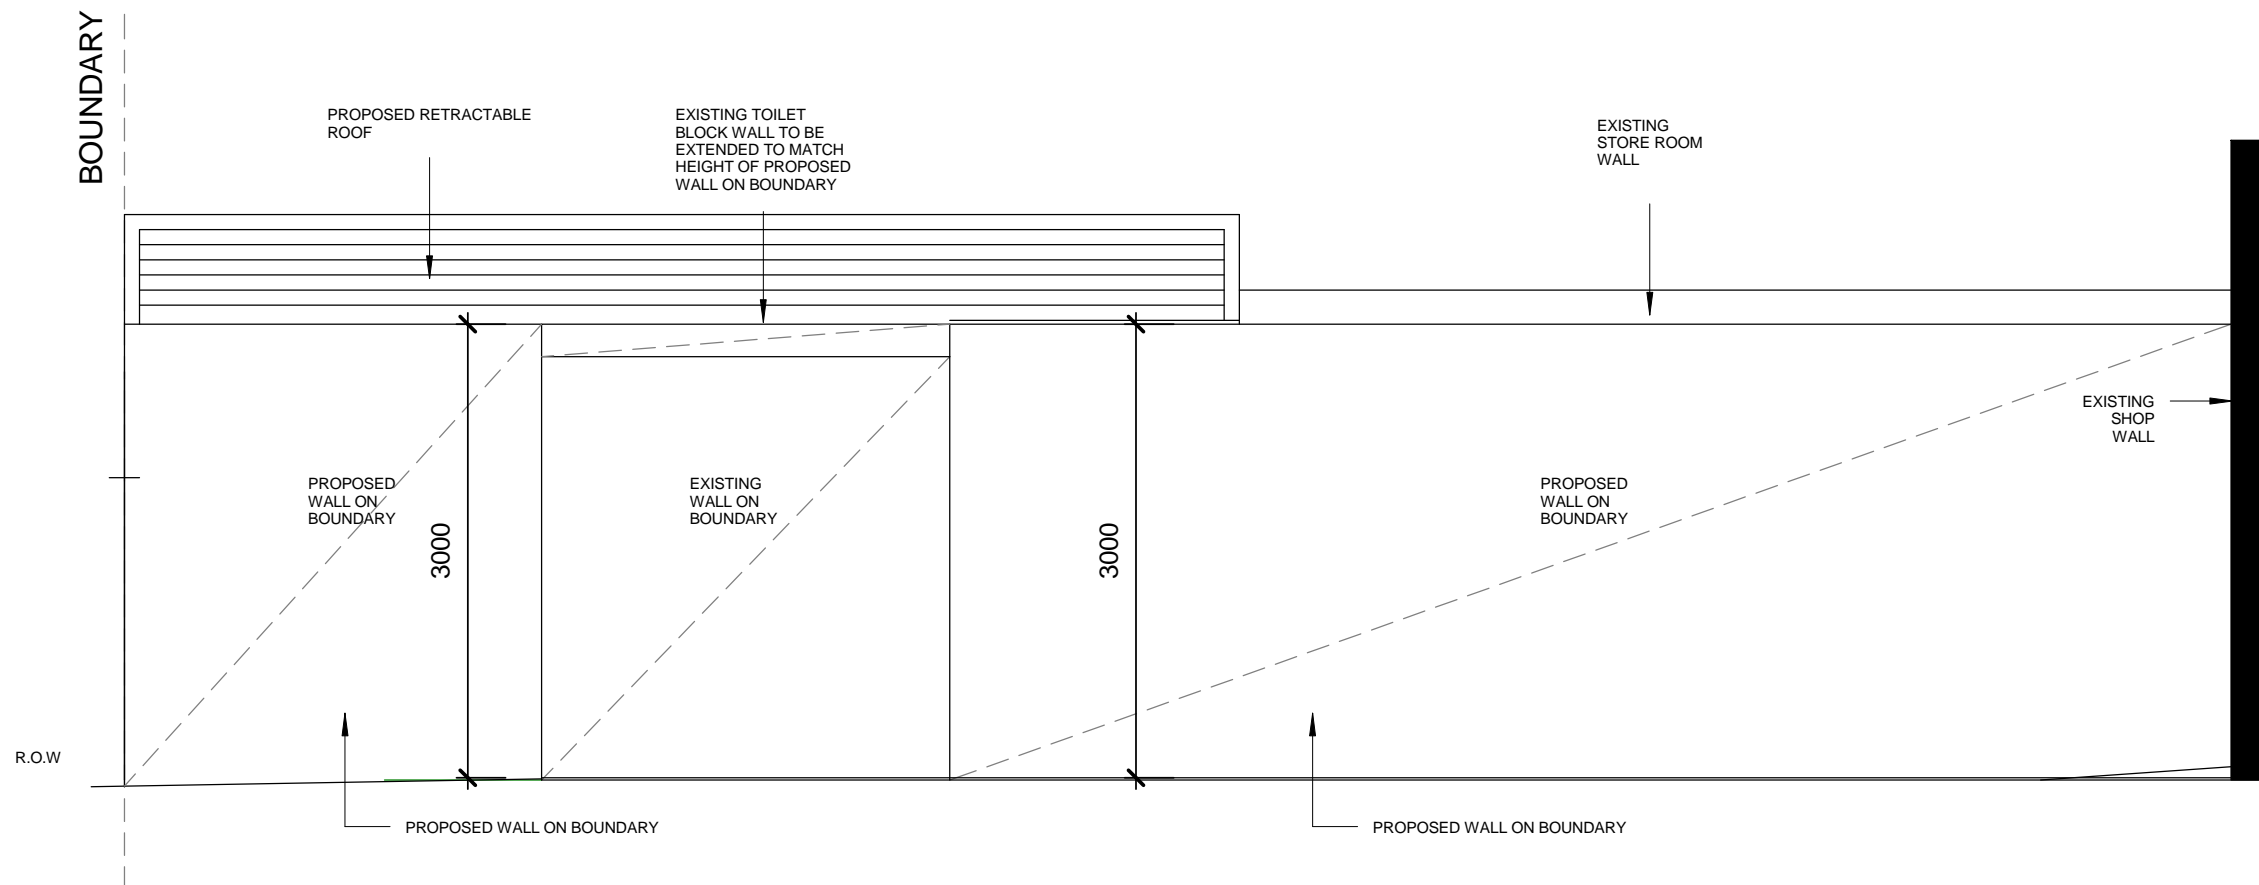

WEST ELEVATION



P 0403 674 276
E peter@arkidesign.com.au
w www.arkidesign.com.au

PROPOSED DESIGN SKETCH PLAN
@ 999 - 1001 DONCASTER RD, DONCASTER EAST

CLIENT NAME - The Fish & Burger Co

DATE - 11-11-2020

DRAWN - P.H

SCALE - 1:50/1:10 @ A3

REVISION


- TP application Issue 01-07-2021
- TP REV 'A' R.F.I 10-09-2021

COPYRIGHT ©




PLEASE NOTE THESE ARE
CONCEPT DRAWINGS. DRAWINGS
ARE NOT TO BE USED FOR
CONSTRUCTION


NORTH

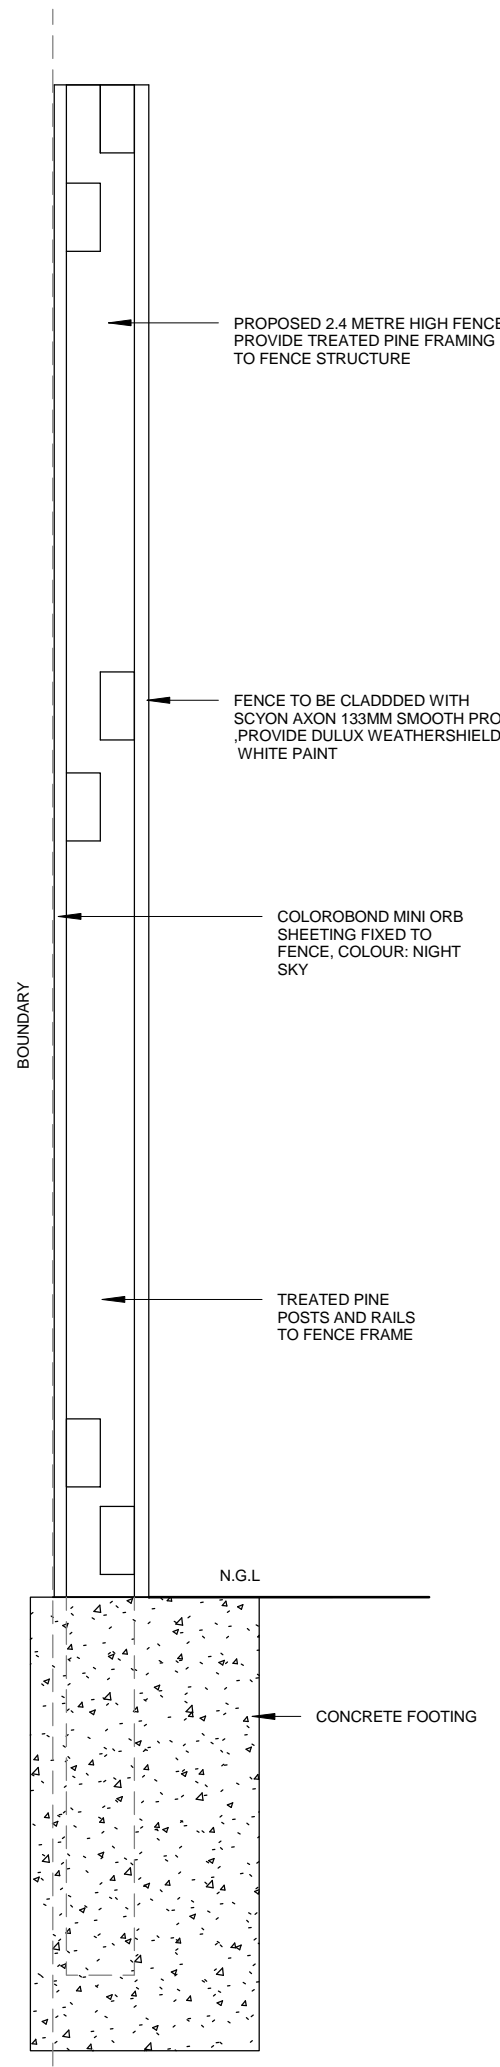


LANEWAY FENCE DETAIL

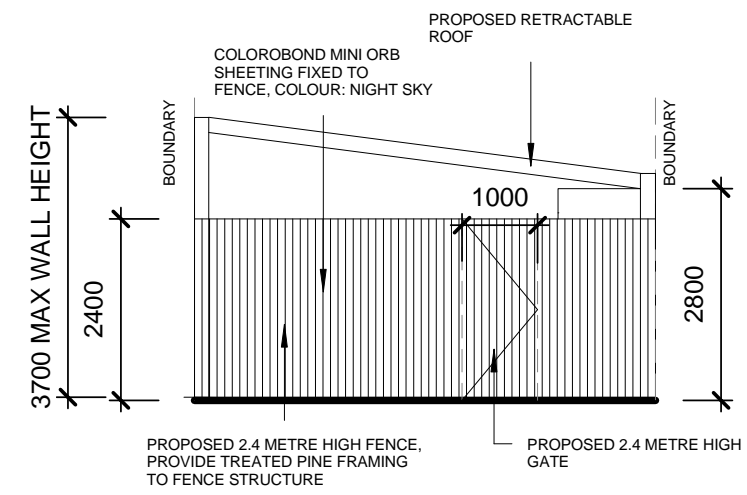

**PROPOSED FENCE AT LANEWAY
(ELEVATION C)**

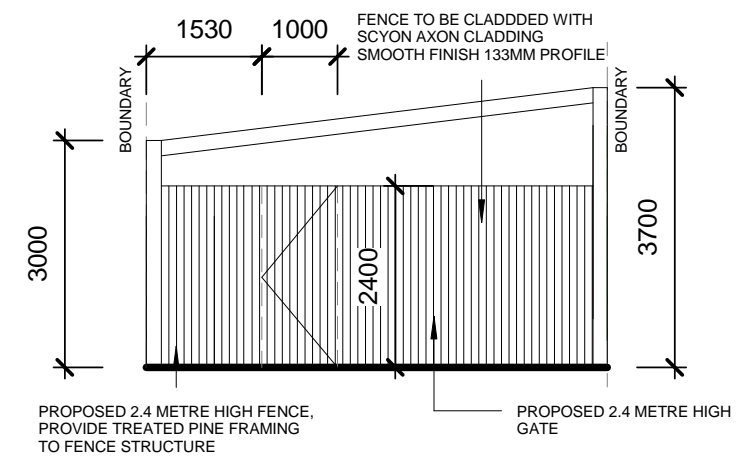

**PROPOSED FENCE INTRNAL VIEW
(ELEVATION B)**

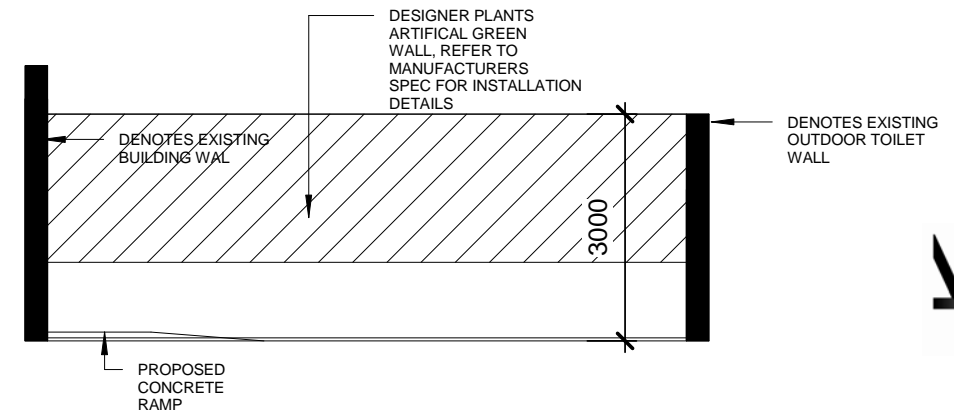

**PROPOSED WALKWAY FENCE
(ELEVATION D)**

**PLANNING AND ENVIRONMENT ACT 1987
MANNINGHAM PLANNING SCHEME**

ADVERTISED PLANS

**Planning Application Number: PLA21/0135
Date: 08 October 2021
Sheet 4 of 5**

**This document is made available for the sole purpose of enabling its consideration and review,
as part of a planning process under the Planning and Environment Act 1987.
The document must not be used for any purpose which may breach any Copyright.**




P 0403 674 276
E peter@arkidesign.com.au
w www.arkidesign.com.au

PROPOSED DESIGN SKETCH PLAN
@ 999 - 1001 DONCASTER RD, DONCASTER EAST

CLIENT NAME - The Fish & Burger Co
DATE - 11-11-2020
DRAWN - P.H
SCALE - 1:100 @ A3

REVISION
- TP application Issue 01-07-2021
- TP REV 'A' R.F.I 10-09-2021

COPYRIGHT ©

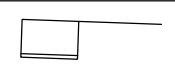

PLEASE NOTE THESE ARE
CONCEPT DRAWINGS. DRAWINGS
ARE NOT TO BE USED FOR
CONSTRUCTION

NORTH

ADVERTISED PLANS

Planning Application Number: PLA21/0135


Date: 08 October 2021

Sheet 5 of 5

TRADING HOURS:
10AM - 11PM

TOTAL INDOOR AND OUTDOOR SEATING: 125

This document is made available for the sole purpose of enabling its consideration and review,
as part of a planning process under the Planning and Environment Act 1987.
The document must not be used for any purpose which may breach any Copyright.

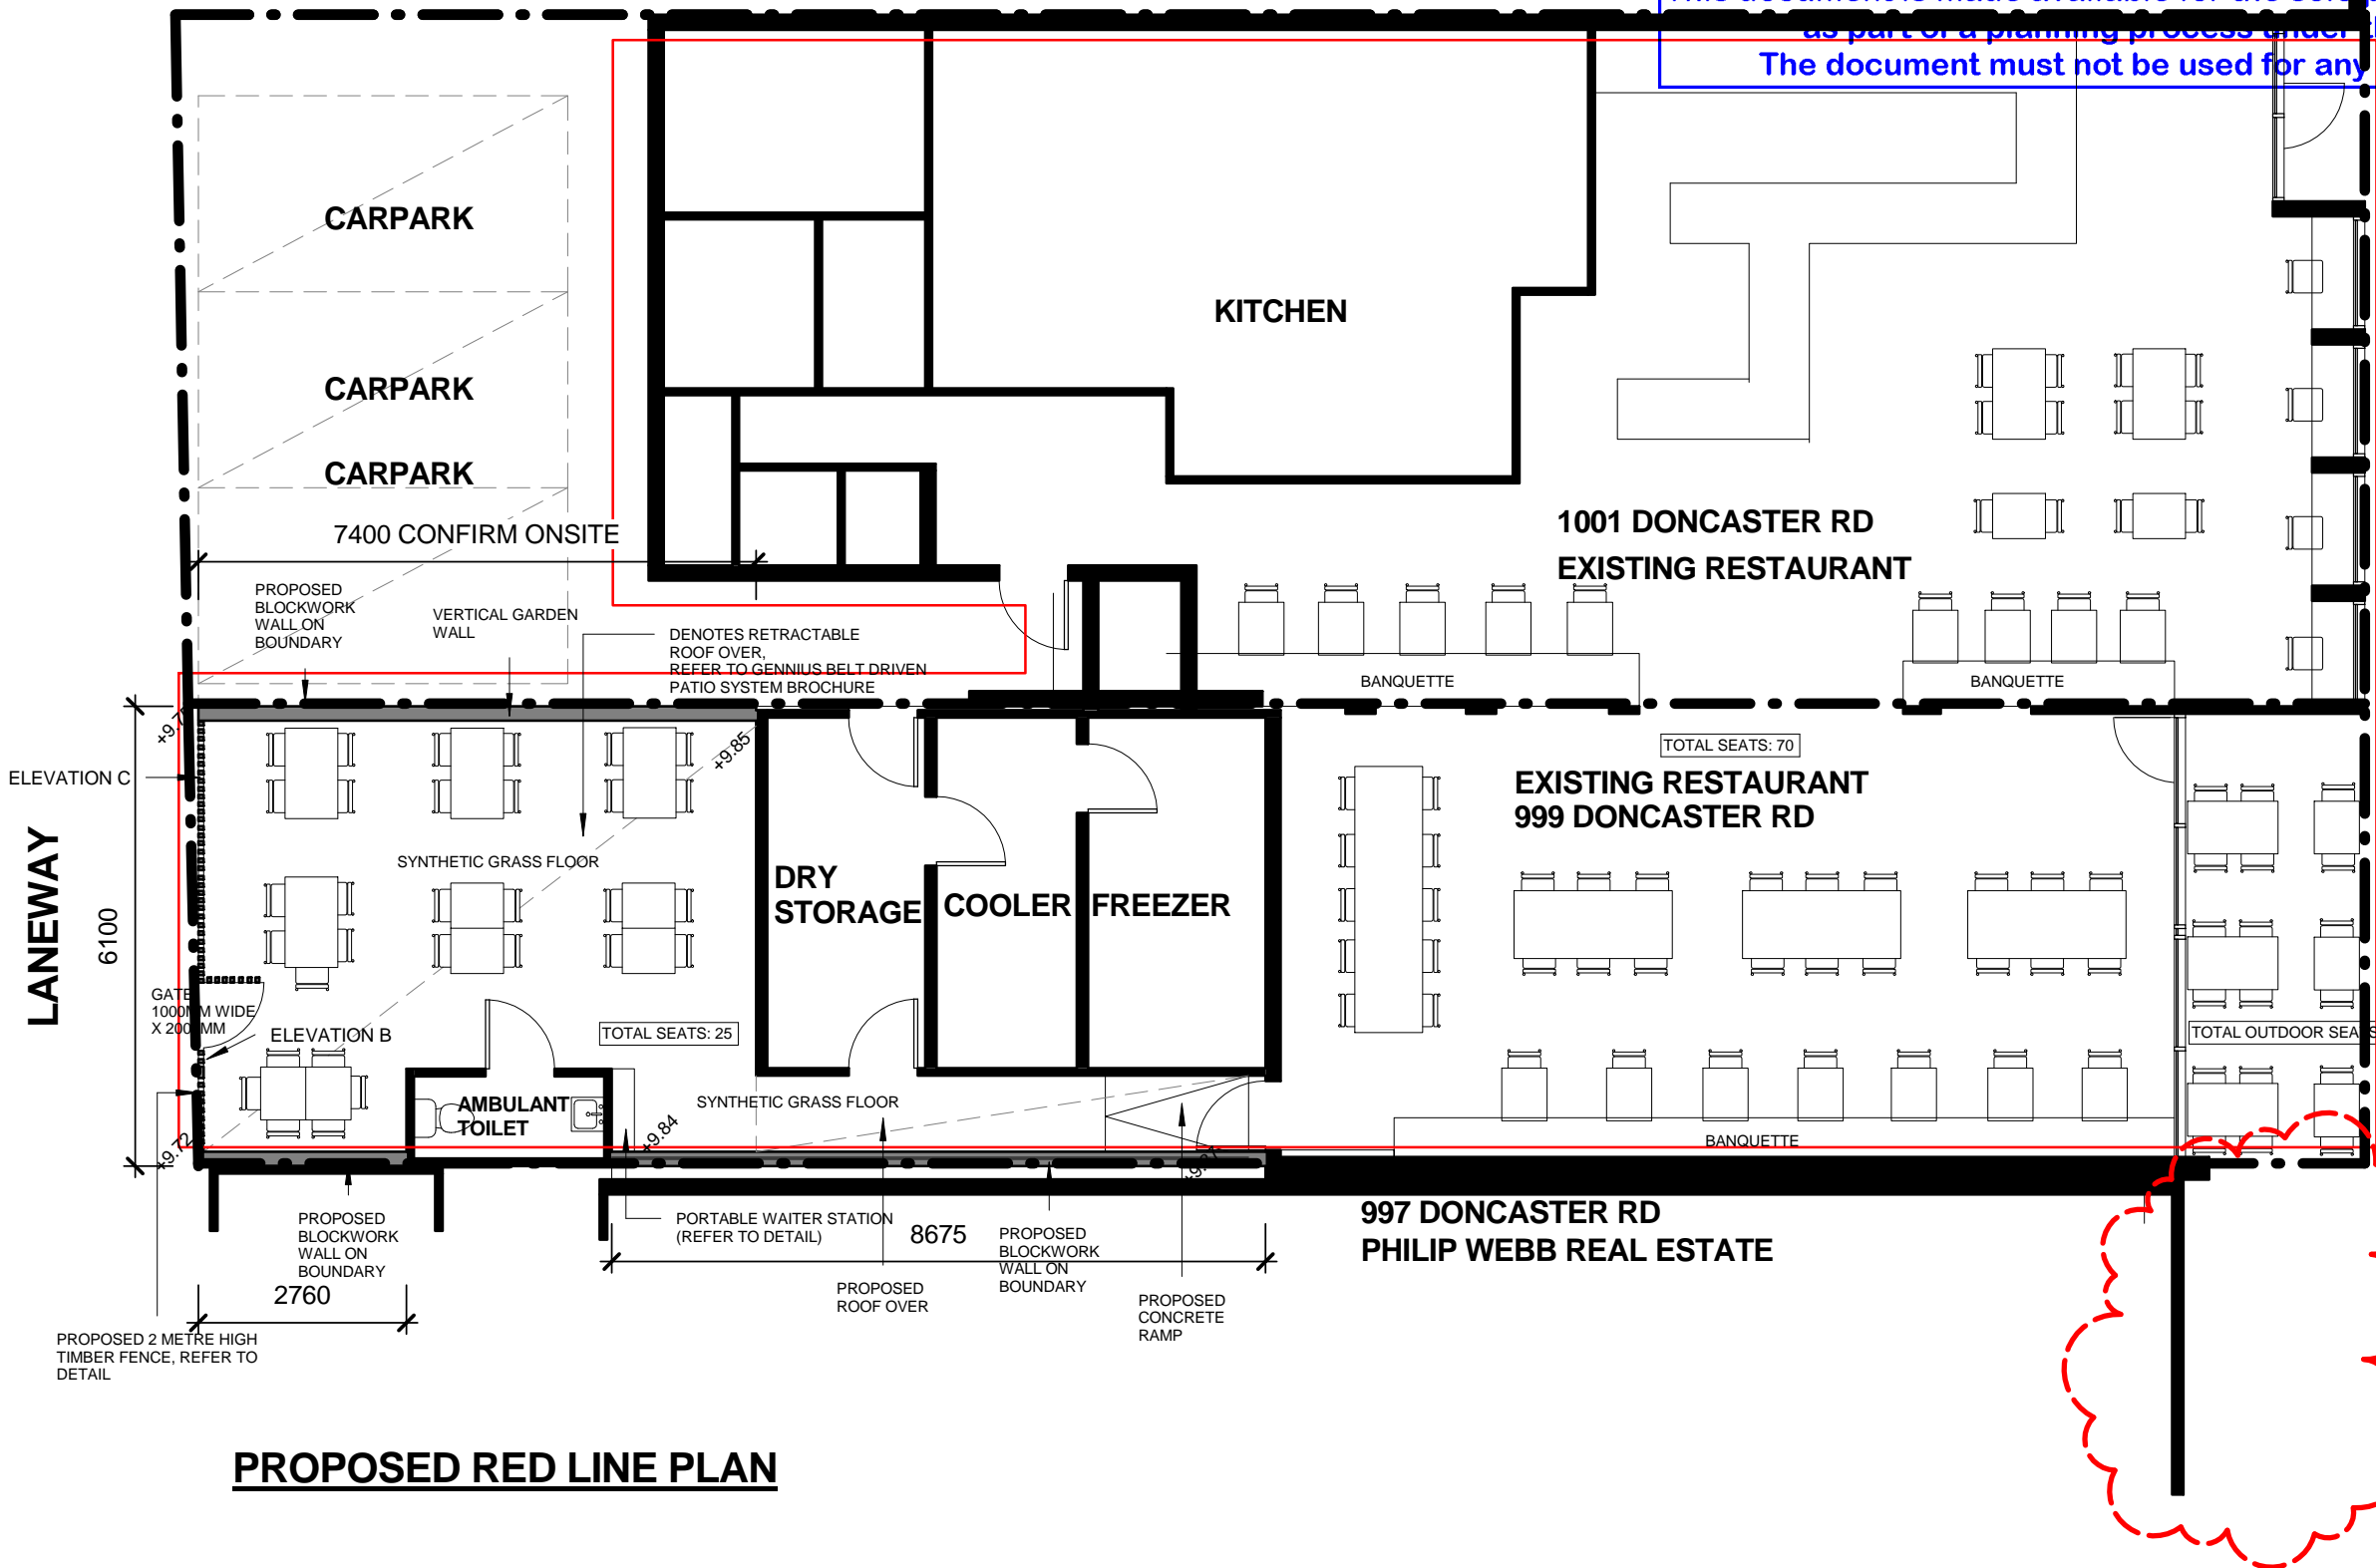

DONCASTER RD

ARKI DESIGN
STUDIO

P 0403 674 276

E peter@arkidesign.com.au

w www.arkidesign.com.au

PROPOSED DESIGN SKETCH PLAN
@ 999 - 1001 DONCASTER RD, DONCASTER EAST

CLIENT NAME - The Fish & Burger Co

DATE - 11-11-2020

DRAWN - P.H

SCALE - 1:100 @ A3

REVISION

- TP application Issue 01-07-2021
- TP REV 'A' R.F.I 10-09-2021

COPYRIGHT ©



PLEASE NOTE THESE ARE
CONCEPT DRAWINGS. DRAWINGS
ARE NOT TO BE USED FOR
CONSTRUCTION

NORTH

PROPOSED RED LINE PLAN