


GEORGE STREET

ZEUS COURT

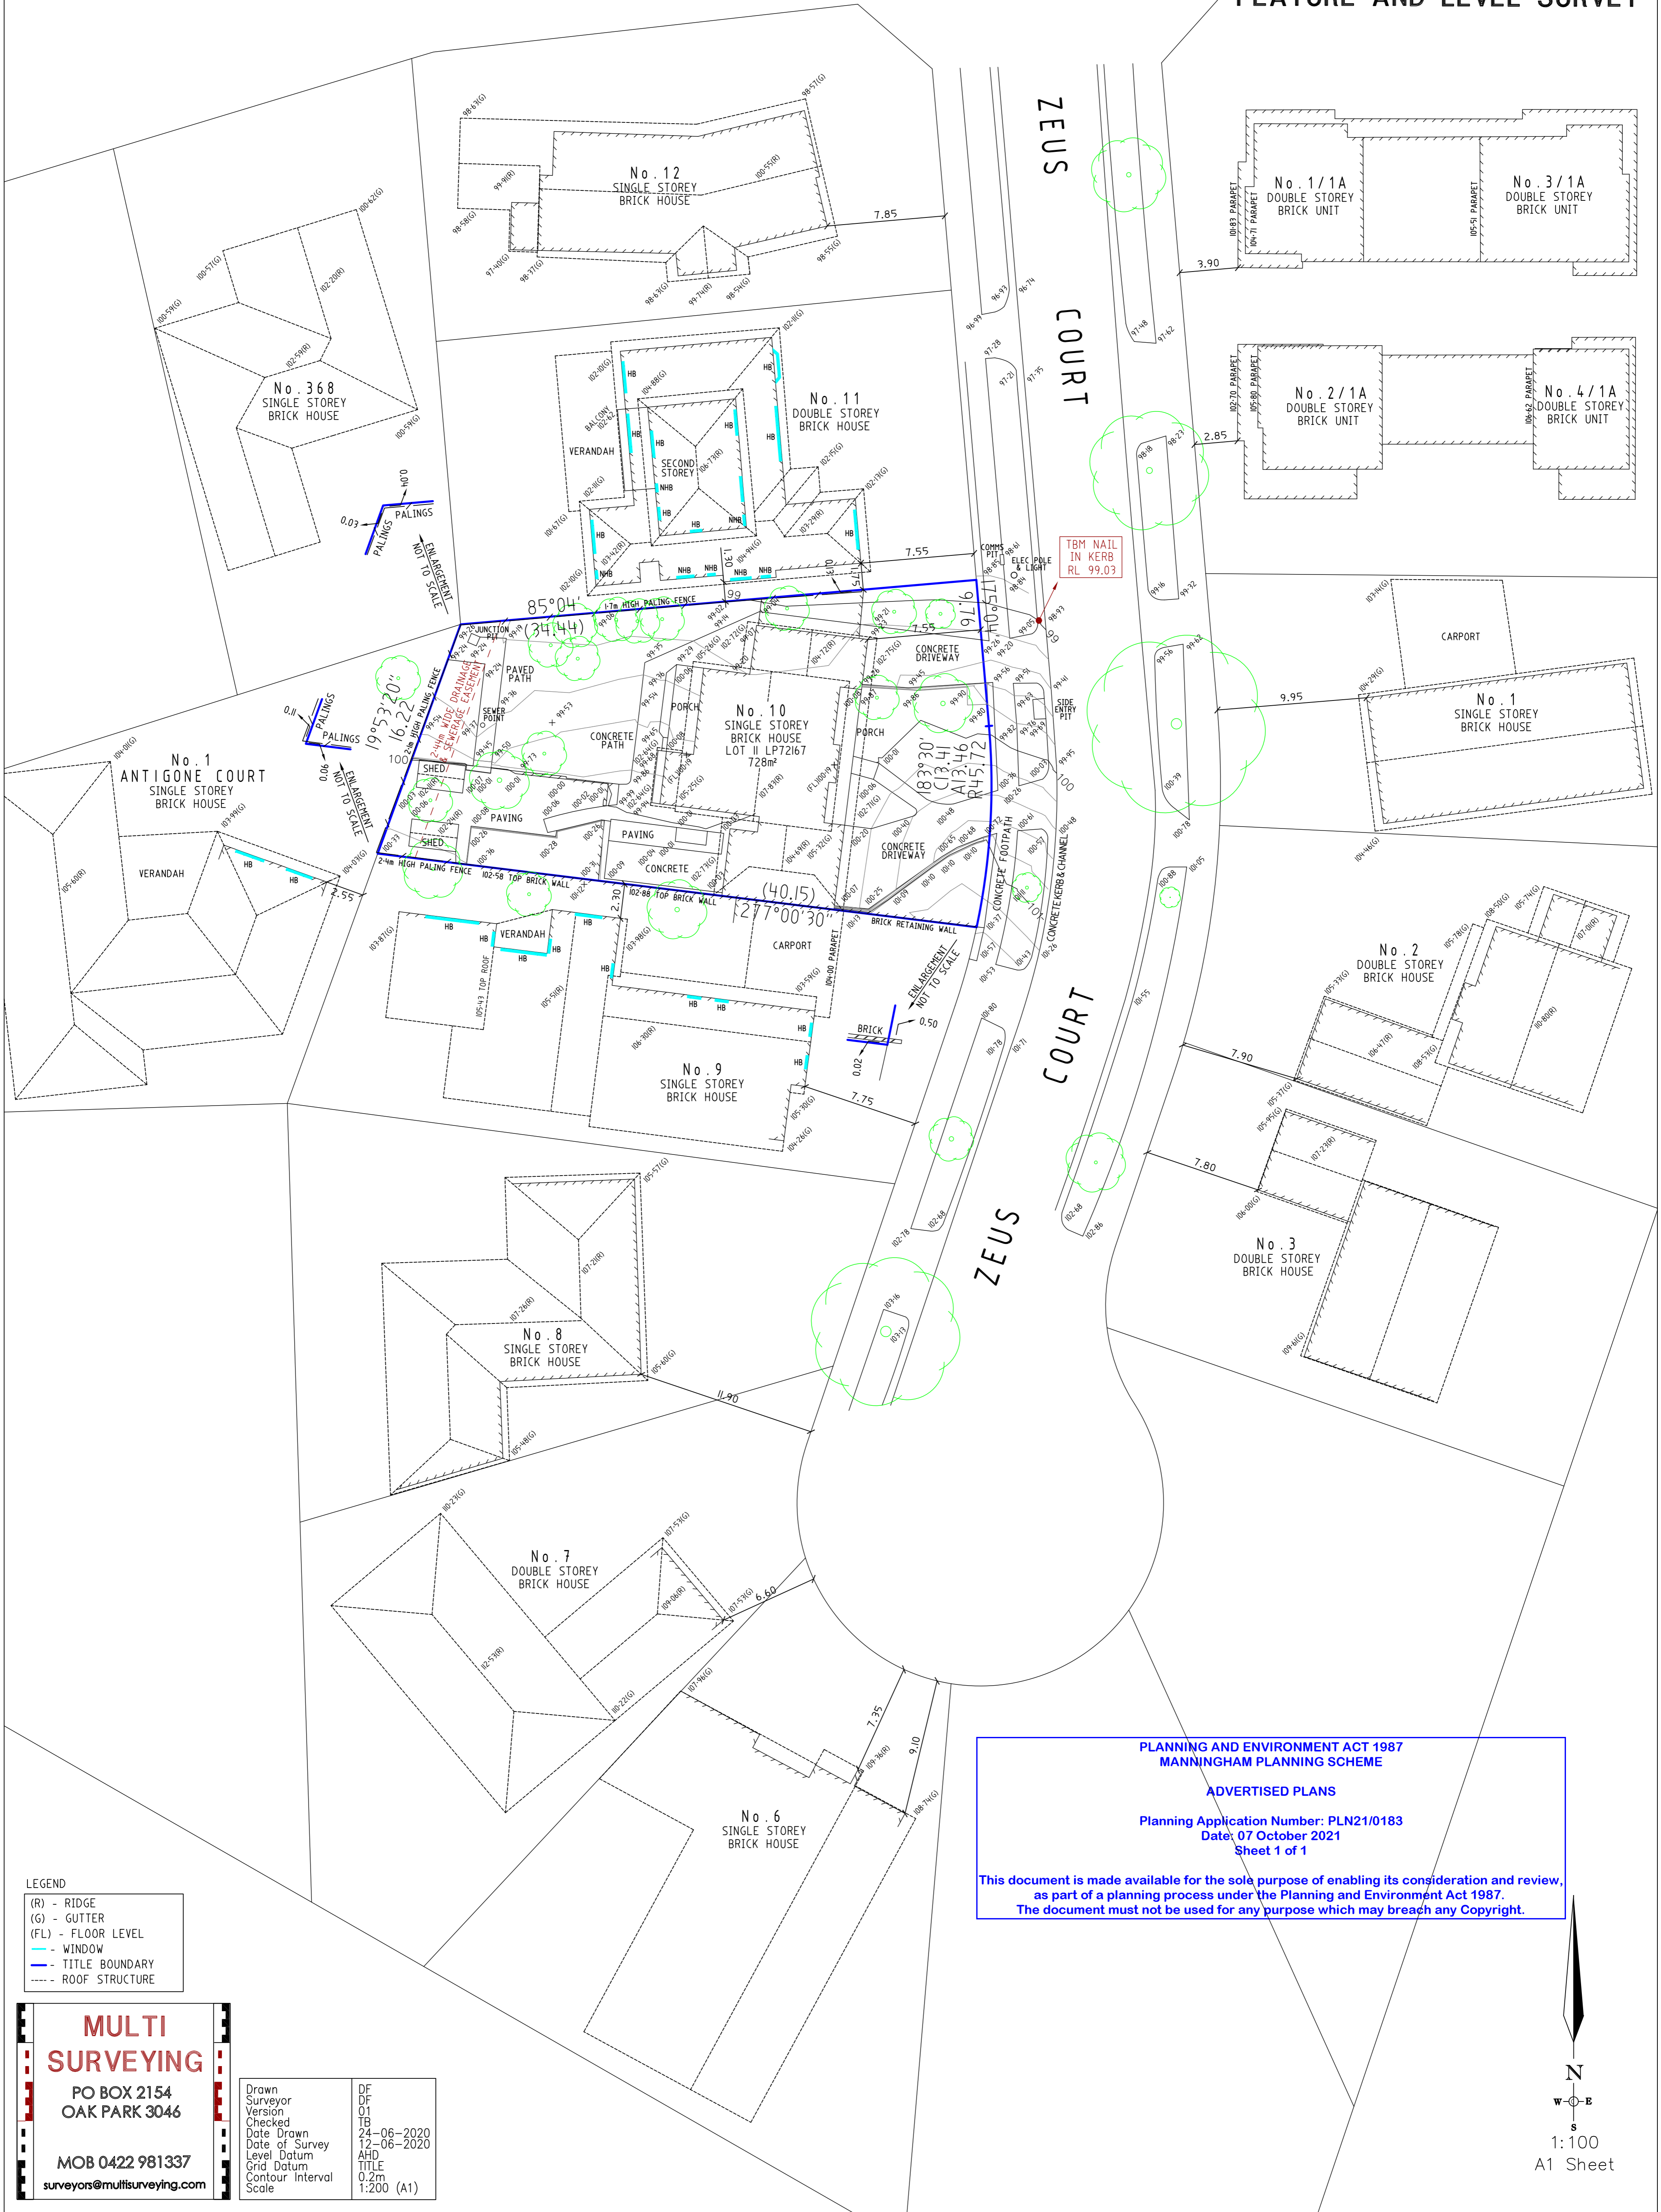

- LEGEND
- (R) - RIDGE
 - (G) - GUTTER
 - (FL) - FLOOR LEVEL
 - WINDOW
 - TITLE BOUNDARY
 - ROOF STRUCTURE

MULTI SURVEYING
PO BOX 2154
OAK PARK 3046
MOB 0422 981337
surveyors@multisurveying.com

Drawn	DF
Surveyor	DF
Version	01
Checked	IB
Date Drawn	24-06-2020
Date of Survey	12-06-2020
Level Datum	AHD
Grid Datum	TITLE
Contour Interval	0.2m
Scale	1:200 (A1)

PLANNING AND ENVIRONMENT ACT 1987
MANNINGHAM PLANNING SCHEME

ADVERTISED PLANS

Planning Application Number: PLN21/0183
Date: 07 October 2021
Sheet 1 of 1

This document is made available for the sole purpose of enabling its consideration and review, as part of a planning process under the Planning and Environment Act 1987.
The document must not be used for any purpose which may breach any Copyright.

